



P:\2019\190119\Cad\Cad\190119 Entrance Plan.dwg Friday, March 06, 2020 3:40:20 PM Abernathy, Ryan

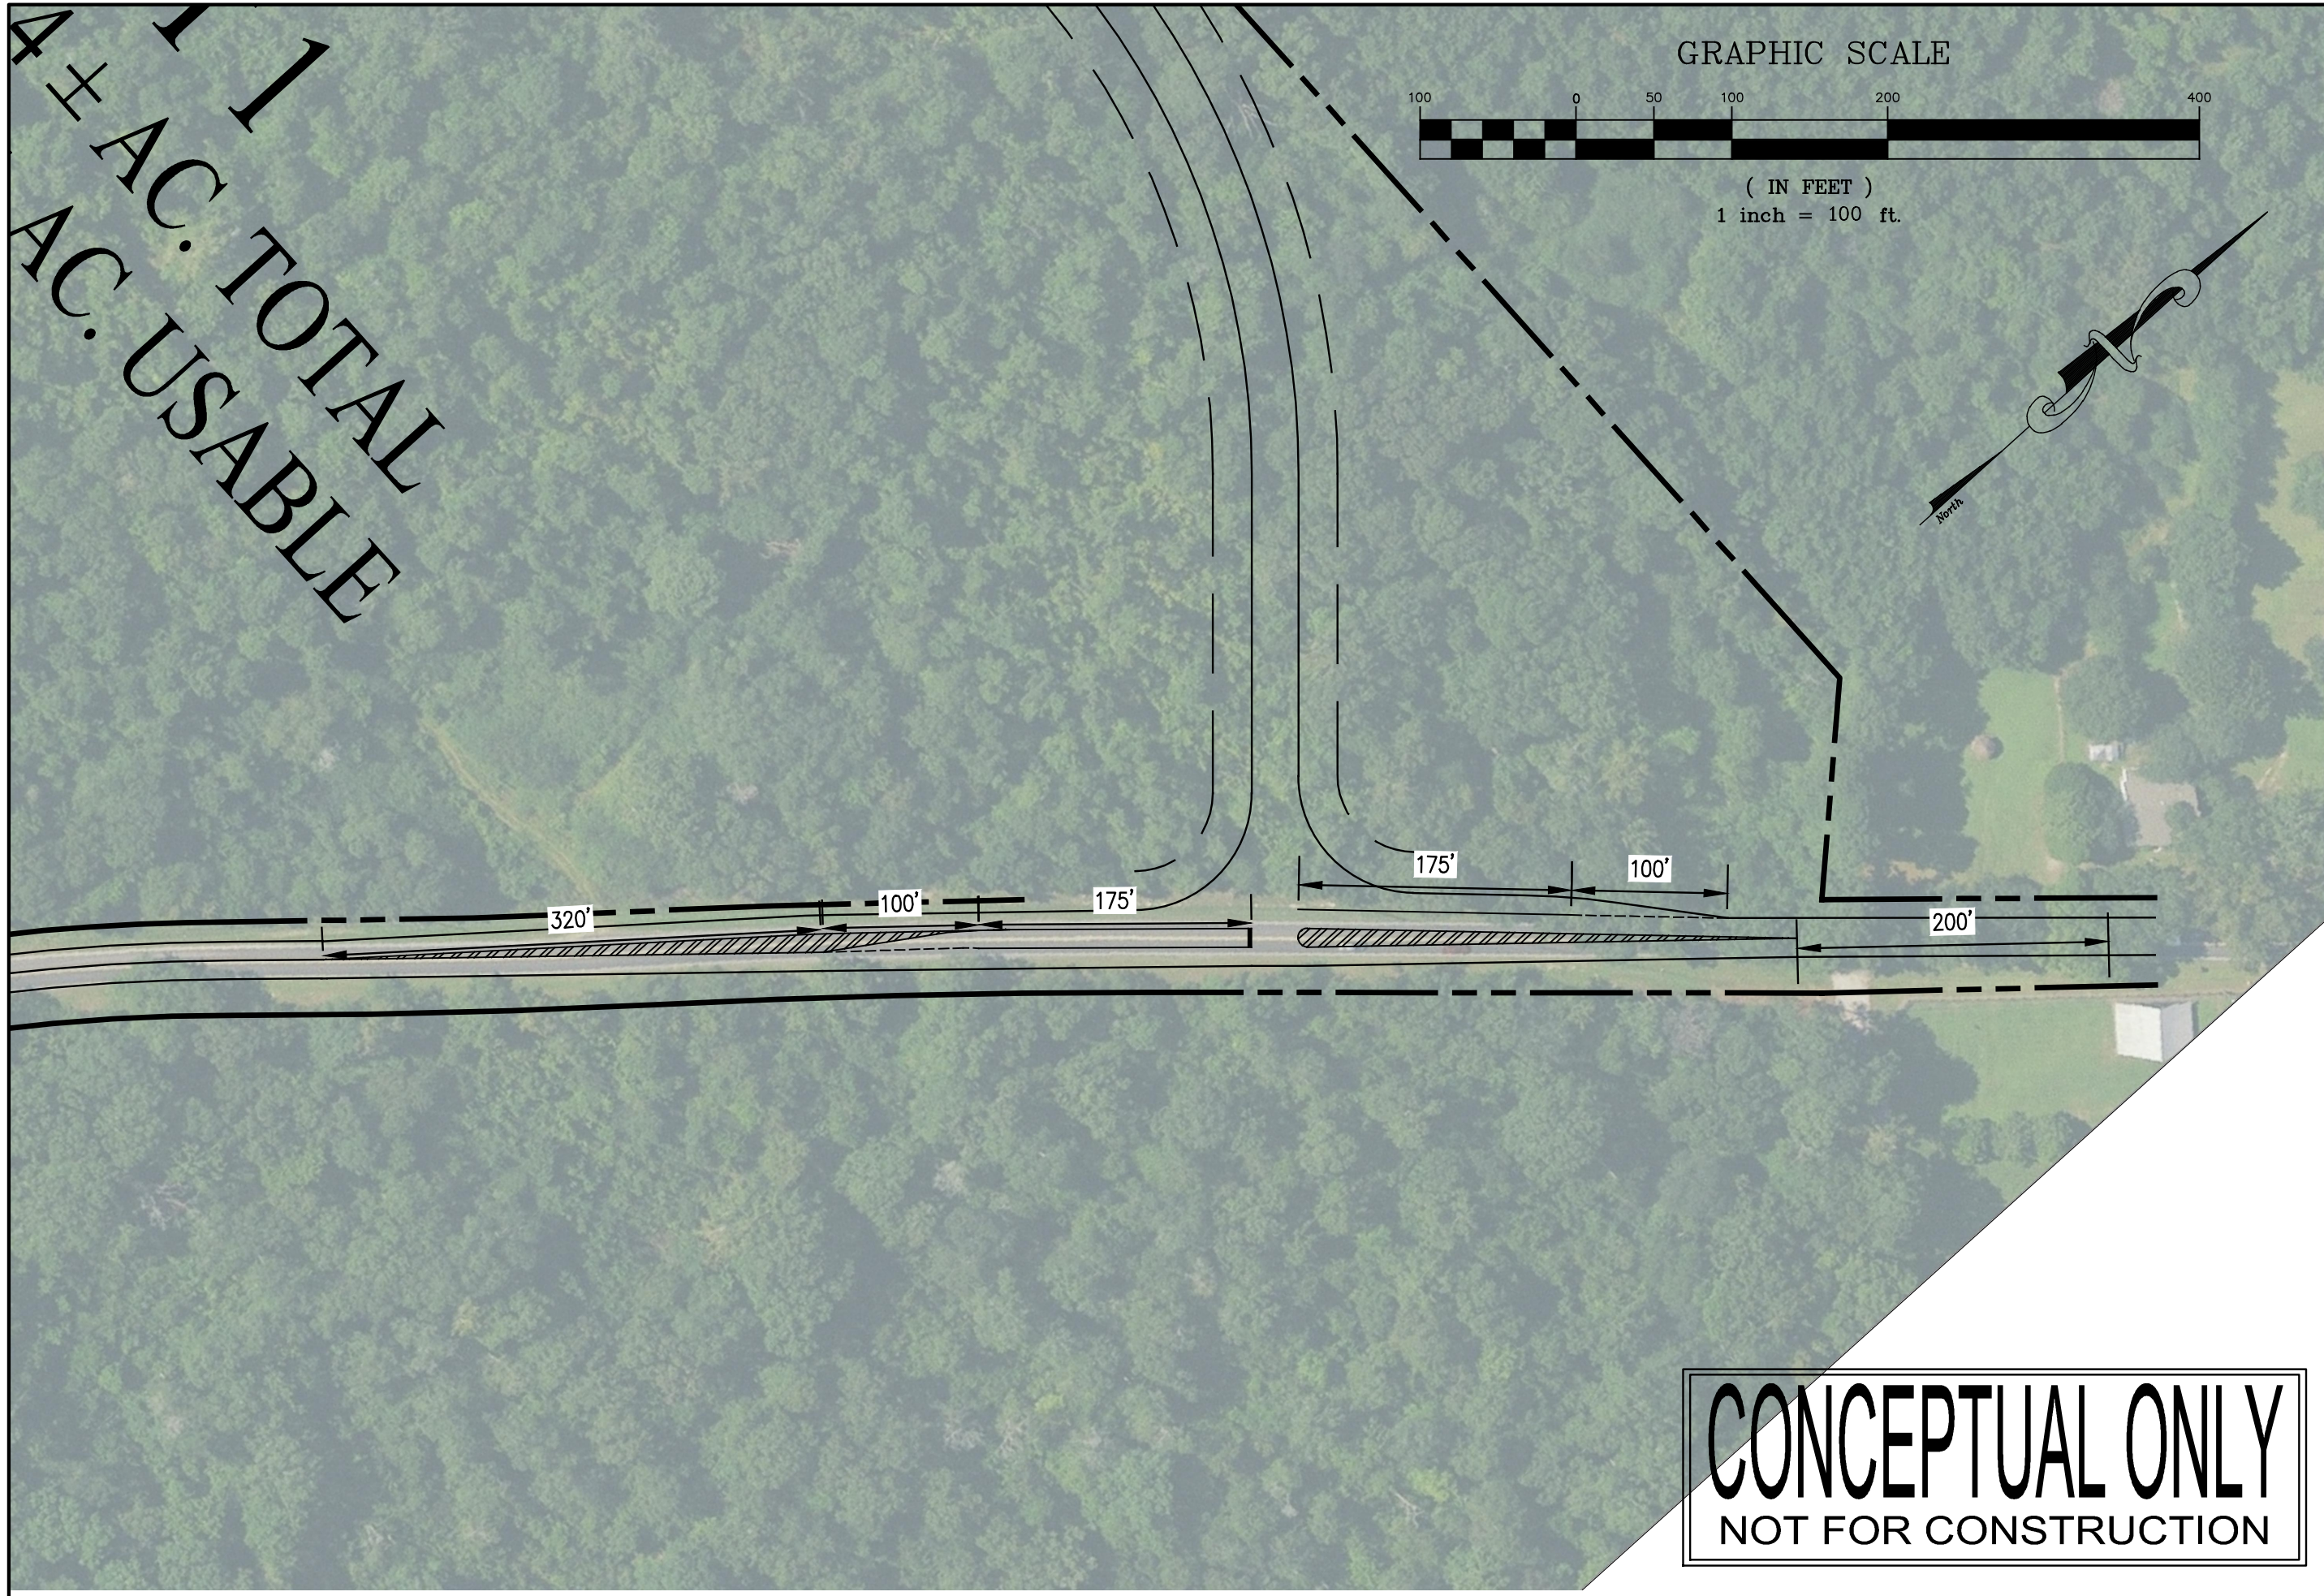


4 ± AC. TOTAL
1 AC. USABLE

GRAPHIC SCALE

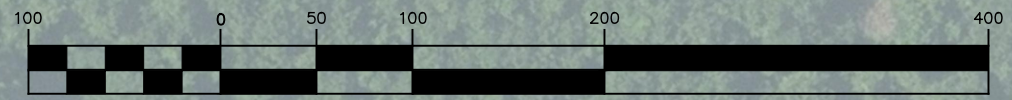

(IN FEET)
1 inch = 100 ft.

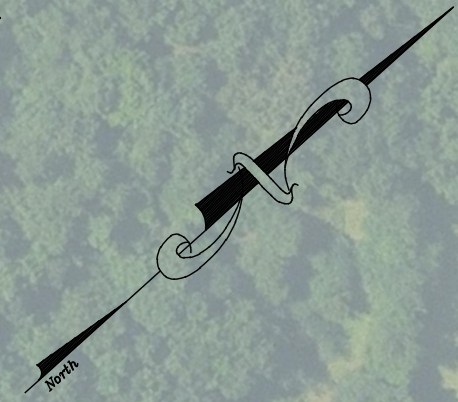

NO.	REVISIONS DESCRIPTION	BY	CHKD	DATE

DRAWING NAME
CONCEPTUAL PARK ENTRANCE PLAN

CLIENT
KELLY CREEK INDUSTRIAL PARK
MOODY, ALABAMA

FOR
CAPSTONE REAL ESTATE INVESTMENTS
BIRMINGHAM, ALABAMA

Two Perimeter Park South
Suite 500 East
Birmingham, Alabama 35243
Phone: (205) 940-6420
Website: www.sain.com

SAIN
ASSOCIATES



CONCEPTUAL ONLY
NOT FOR CONSTRUCTION

DRN. BY RA	JOB NO. 19-0119
CKD. BY	SCALE AS SHOWN
PROJ. MGR. DH	DATE 03-05-2020

SHEET NO.